


House Design:
"Osprey"

Rev	Description	Date
A	Cabinetry plans updated	07/04/25
B	Landscaping & slab height updated	09/04/25

- A cabinet maker built
- B single swing door (hollow core) with carpentry built shelf
- C Carpentry built shelves with mirror front sliding doors
- D vinyl coated sliding doors carpentry built shelves

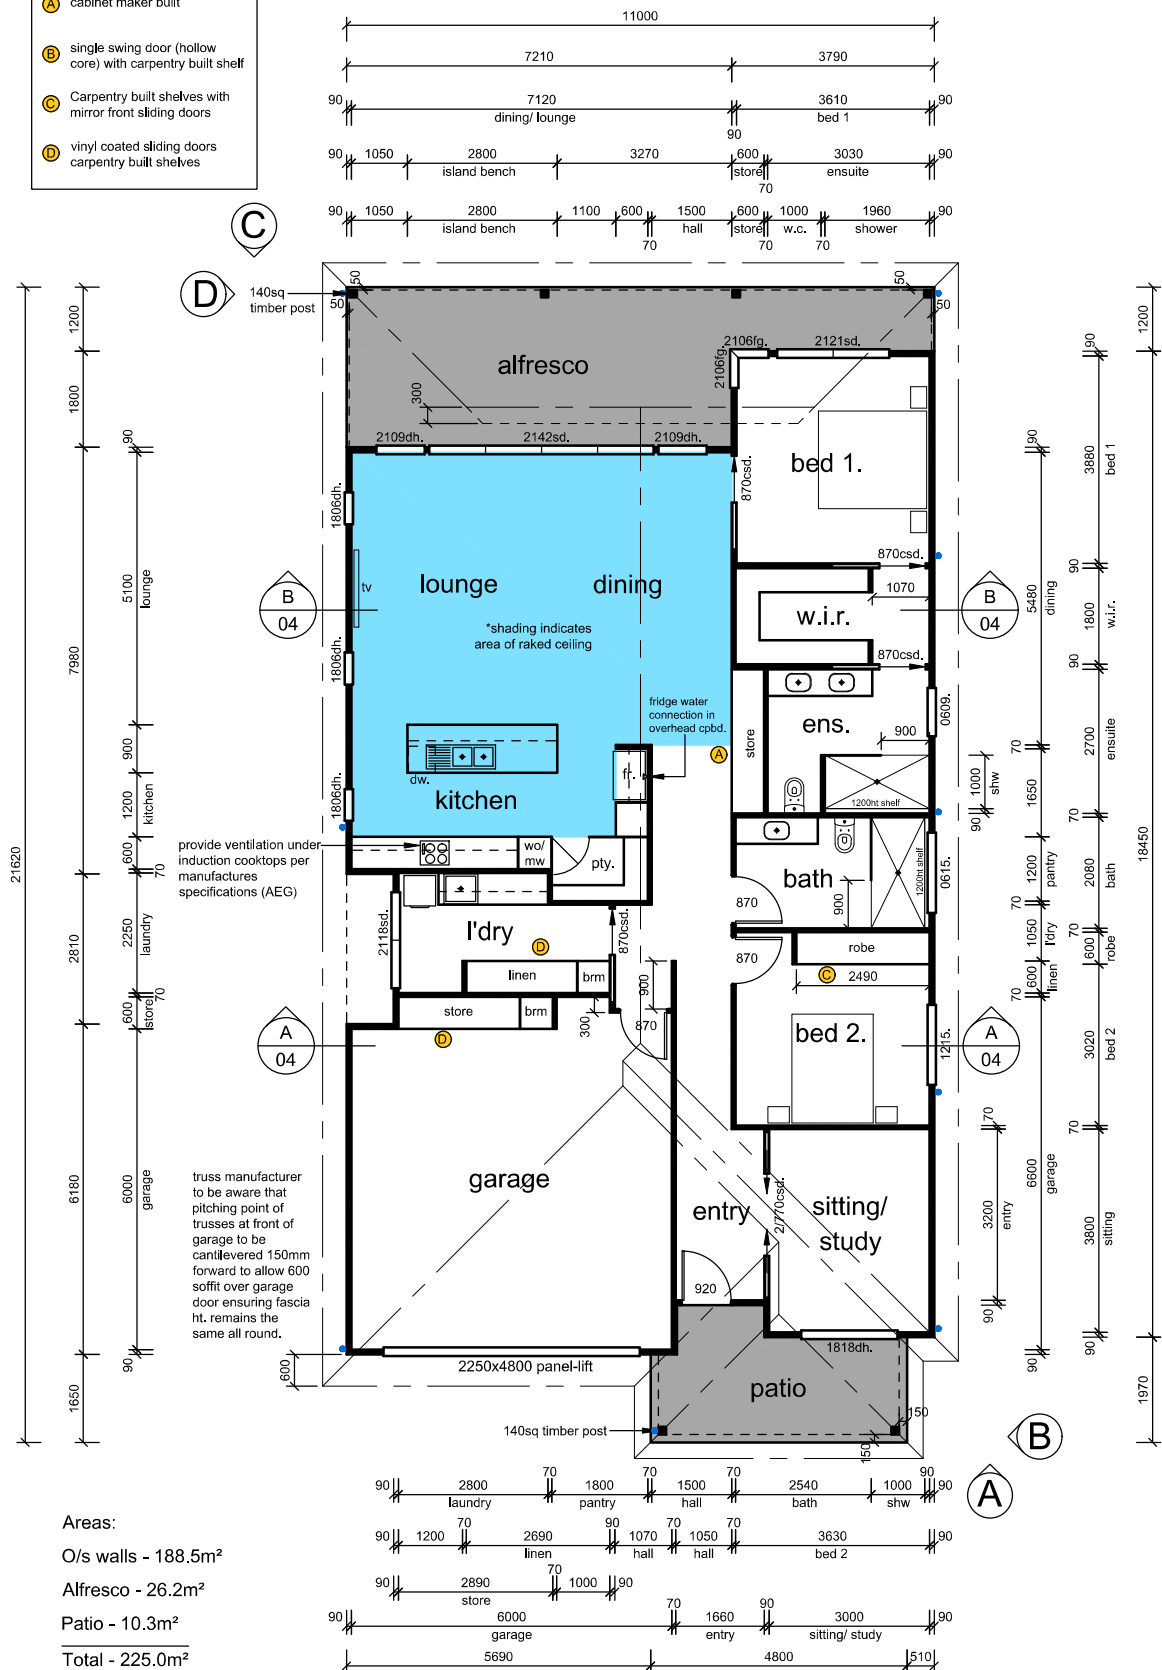

Areas:
O/s walls - 188.5m²
Alfresco - 26.2m²
Patio - 10.3m²
Total - 225.0m²

FLOOR PLAN
scale 1:100 @ A3



SPRING LAKES
RESORT



Q.B.C.C. No: 15243624
P.O. Box 1530
Bundaberg Q. 4670
Ph: (07) 41531183
Email:
admin@gatleybuildingdesign.com.au
Web:
www.gatleybuildingdesign.com.au

Site: Lot xxx Spring Lakes Resort, Avoca
Lot 201 on SP341302
(Osprey LH)

Project: Proposed Dwelling
Client: Spring Lakes Resort
Description: Floor Plan.

Issue: Final Rev. B Date: 30/09/24

© Copyright 2024, John Gatley Building Designs.

Design: J.G. Drawn: B.R. Approved: J.G.

Drawing No: XXXXX Page: 01